



The trussed rafter roof construction is to be designed and installed to comply with BS 5268 parts two and three.

Provide all bracing as detailed by truss manufacturer with all bracing and binders to be min. 22 x 100mm.

Provide diagonal bracing as detailed by truss manufacturer.

Provide 30 x 2.5mm gms holding down straps to all wallplates at 2.0m centres.

Provide 30 x 5mm gms lateral restraint straps at max. 2.0m centres at rafter & ceiling tie levels.

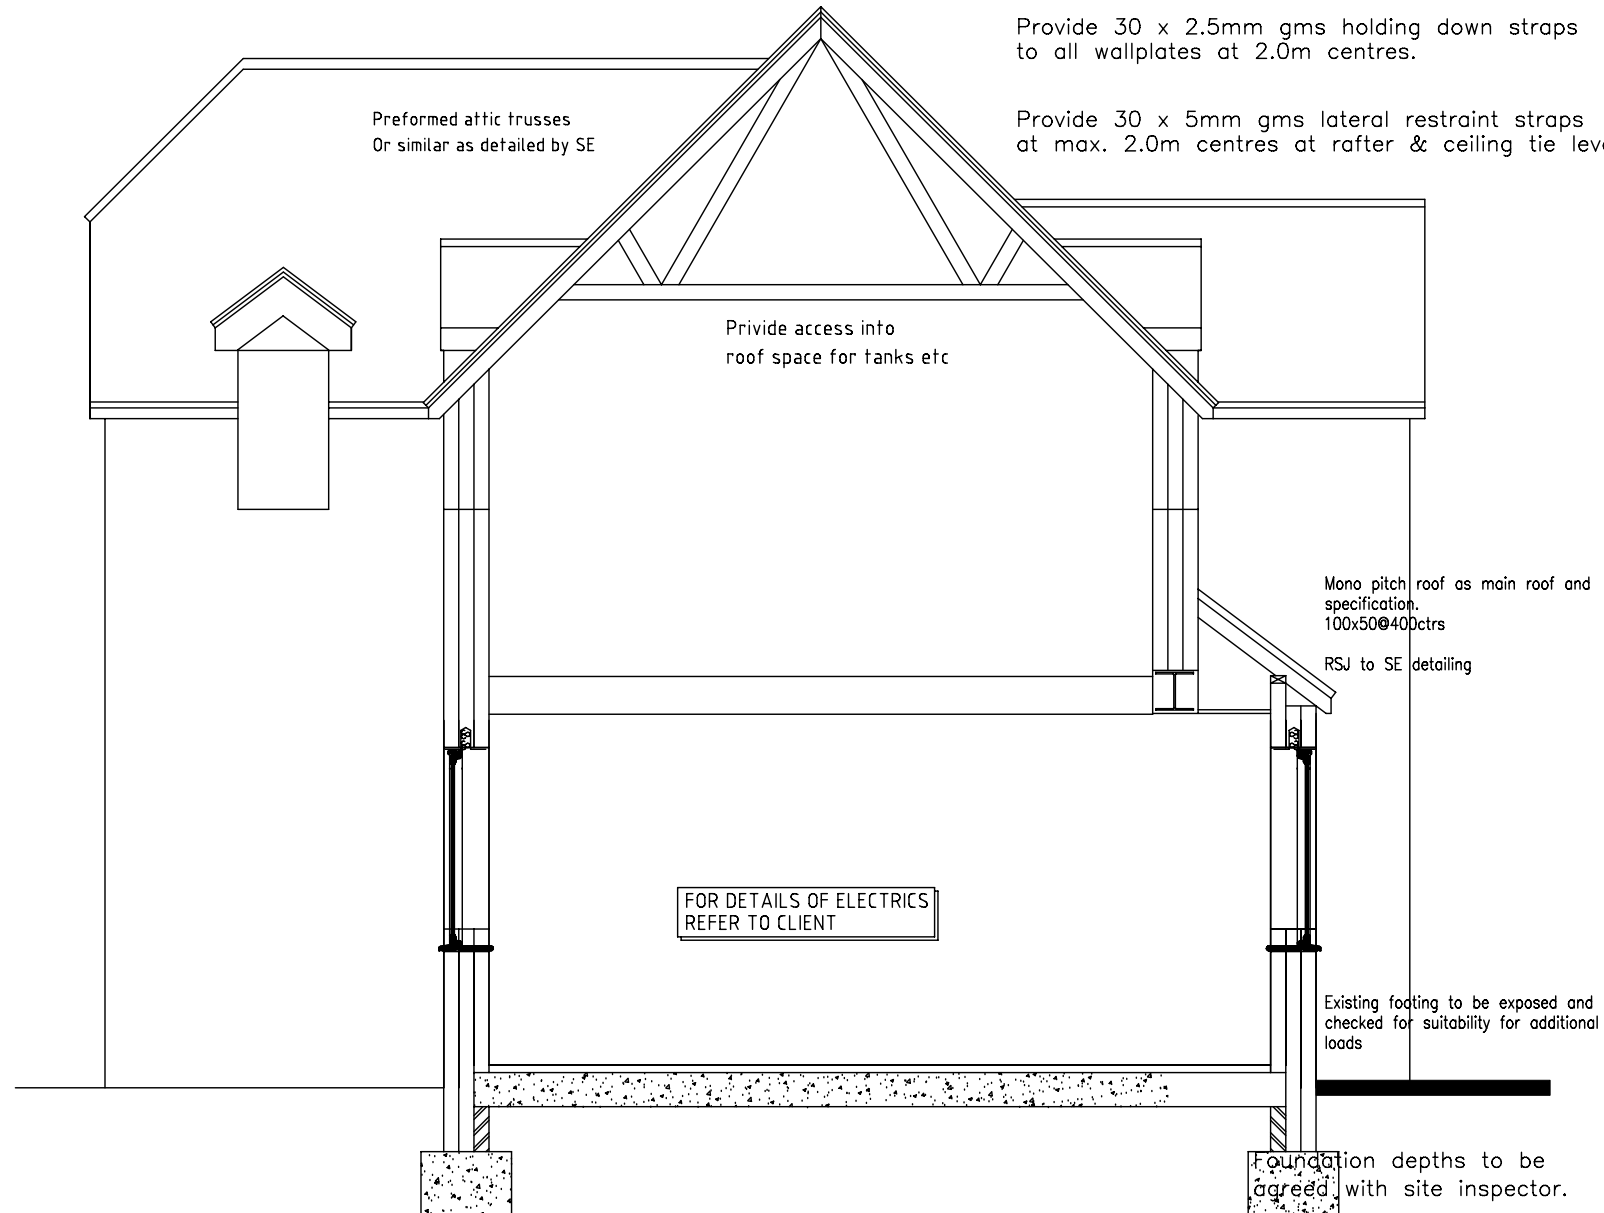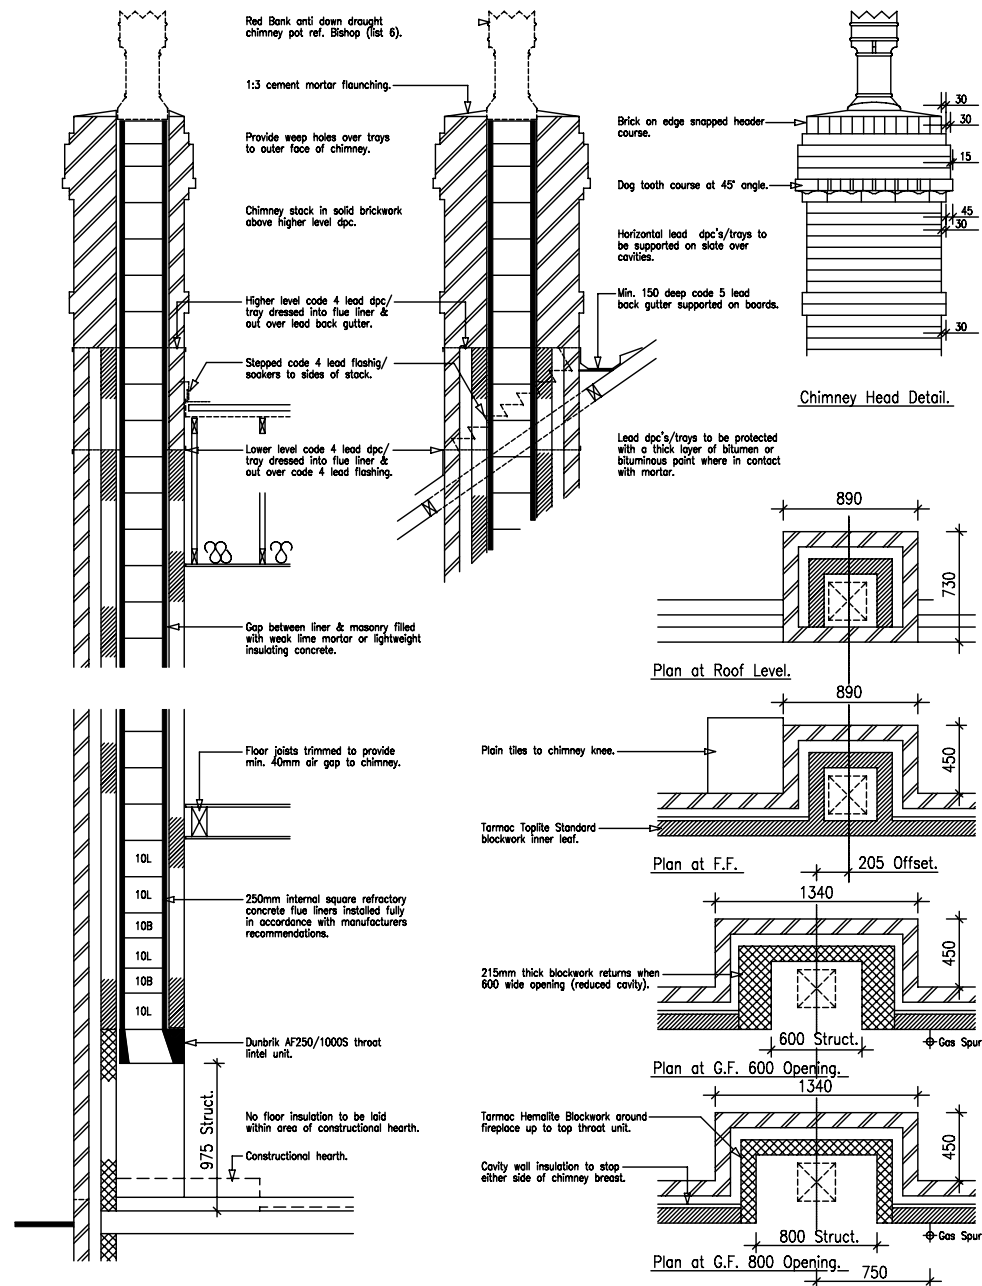

Section 1:50 @ A3

All Dimensions to be checked on site prior to construction.

For structural details refer to engineers drawings



Award Design

Compton Lodge
Moor Park Lane
Farnham GU9 8EN

AD3049 Proposed double & single side extensions.

Building Regs Application.

Proposed section & Chimney details - Sheet 7 Rev A 15/09/09

Copyright of Award Design. / All dimensions to be site checked. / Do not scale off this drawing (except for planning & Building Control Services). Reproduced under O/S licence 100042449

Award Design - 01276 686449 - www.awarddesign.org.uk - award.design@virgin.net