



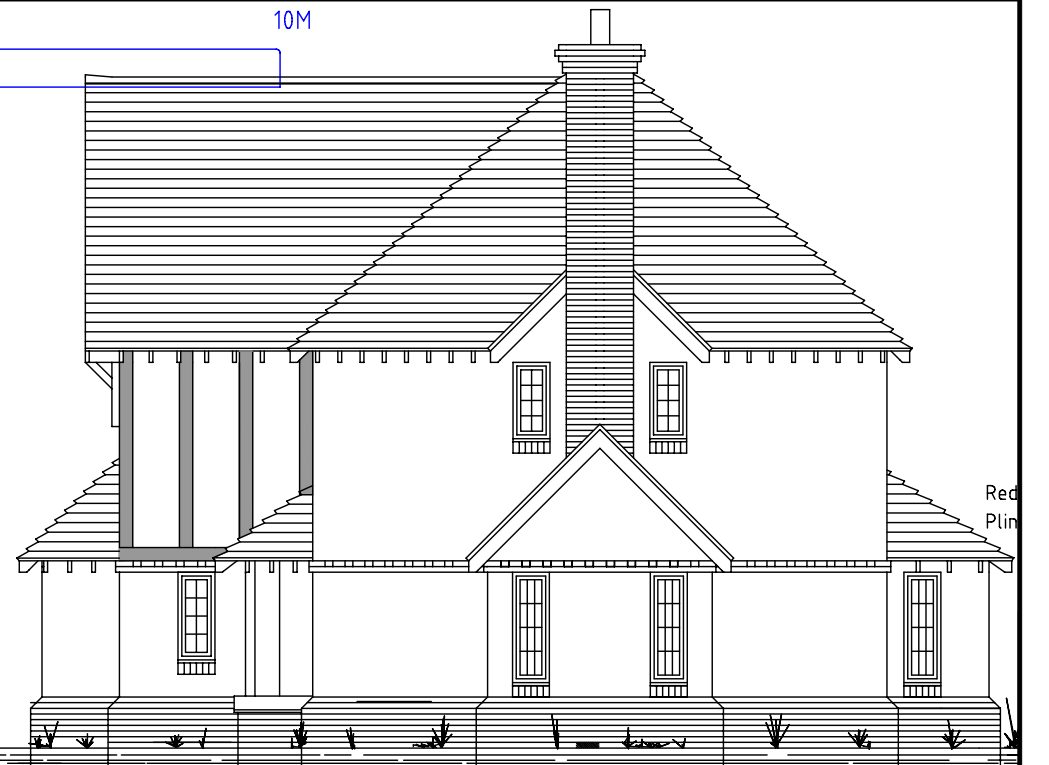


**FRONT ELEVATION**

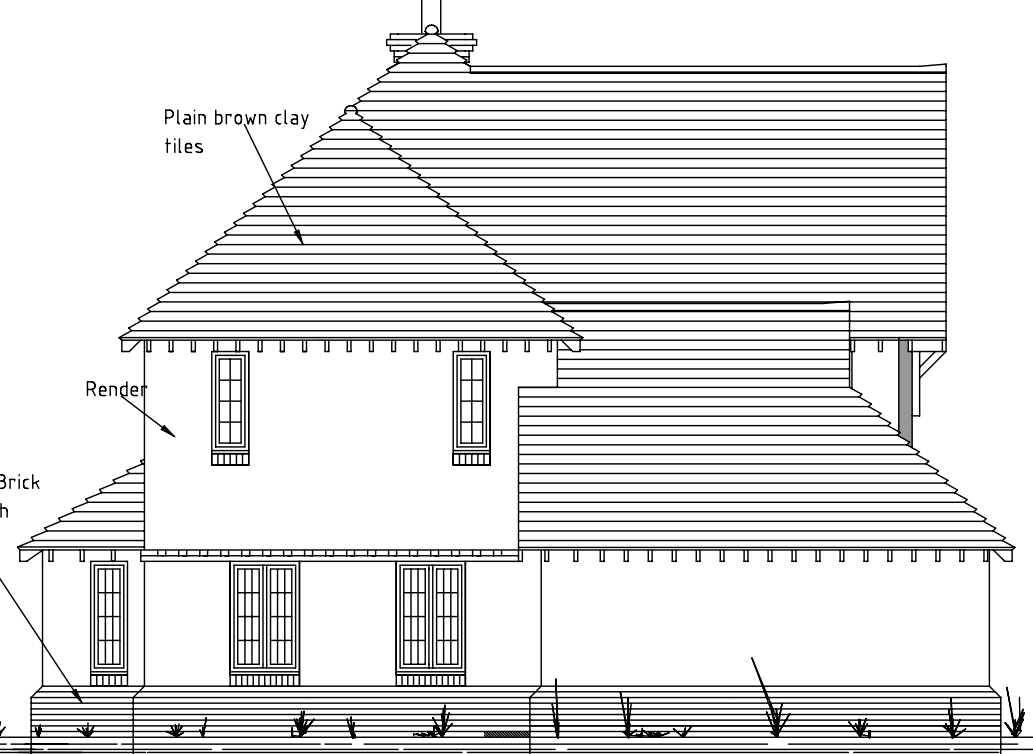


**SIDE ELEVATION**



**SIDE ELEVATION**

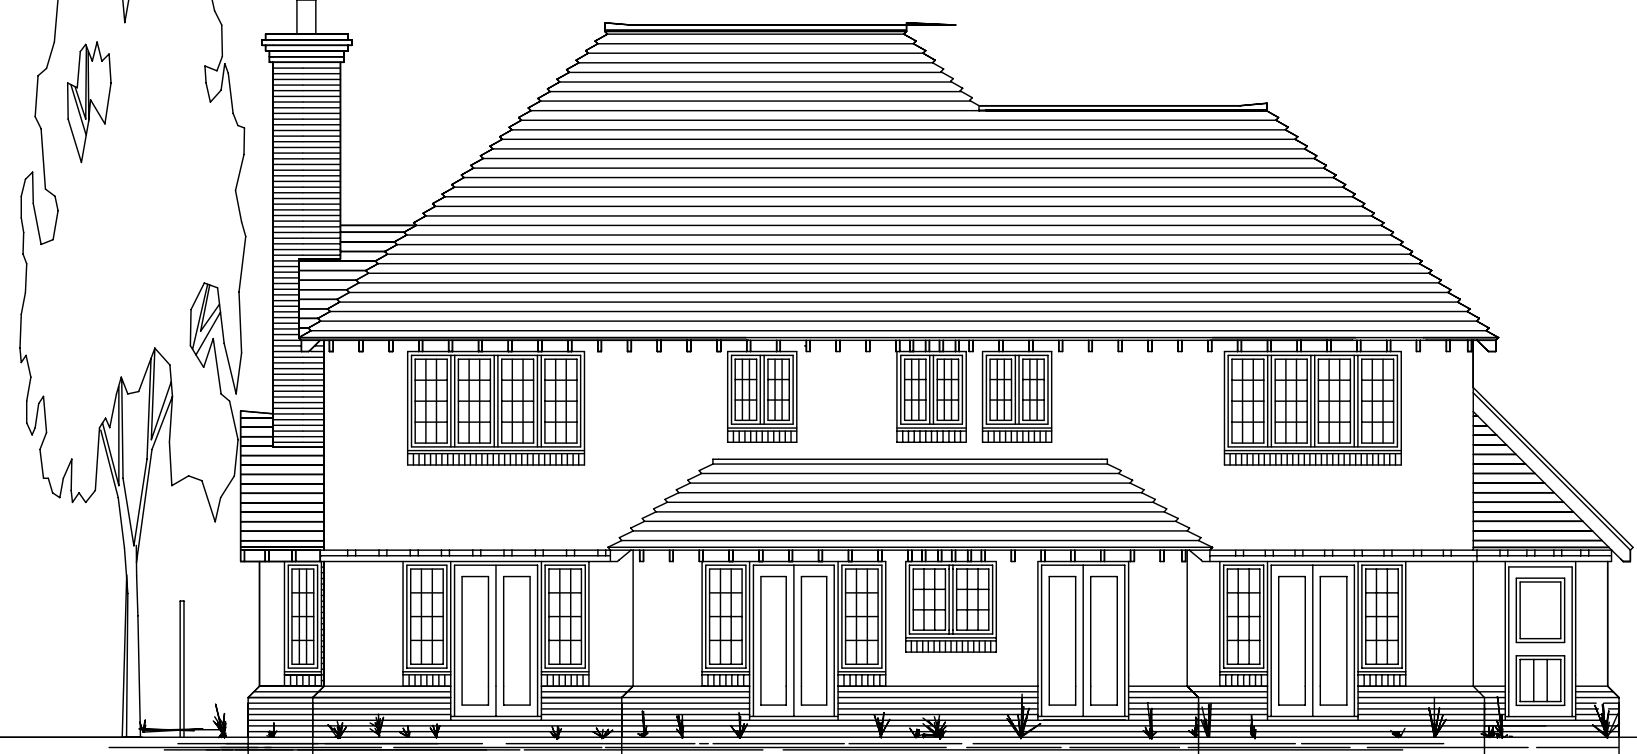

**REAR ELEVATION**

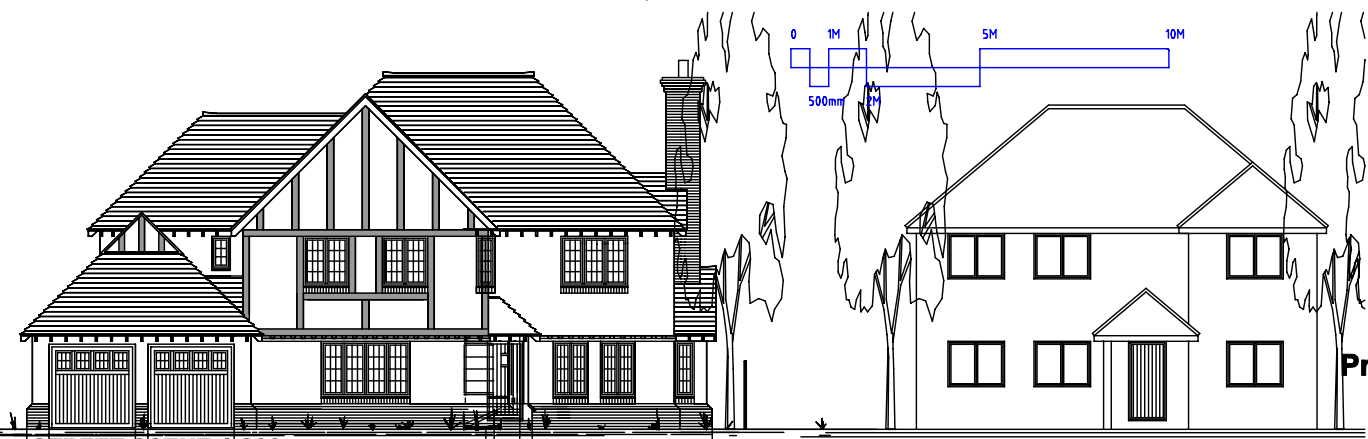

**STREET SCENE 1:200**



Award Design

15 Courtmoor Avenue  
Fleet Hants  
GU52 7UE

AD2991 Proposed new 5bed dwelling.

**Proposed elevations & Street Scene - Sheet 3 Rev c 02/11/2009**

Copyright of Award Design. / All dimensions to be site checked. / Do not scale off this drawing (except for planning & Building Control Services). Reproduced under O/S licence 100042449

Award Design - 01276 686449 - www.awarddesign.org.uk - award.design@virgin.net