






First Floor Plan

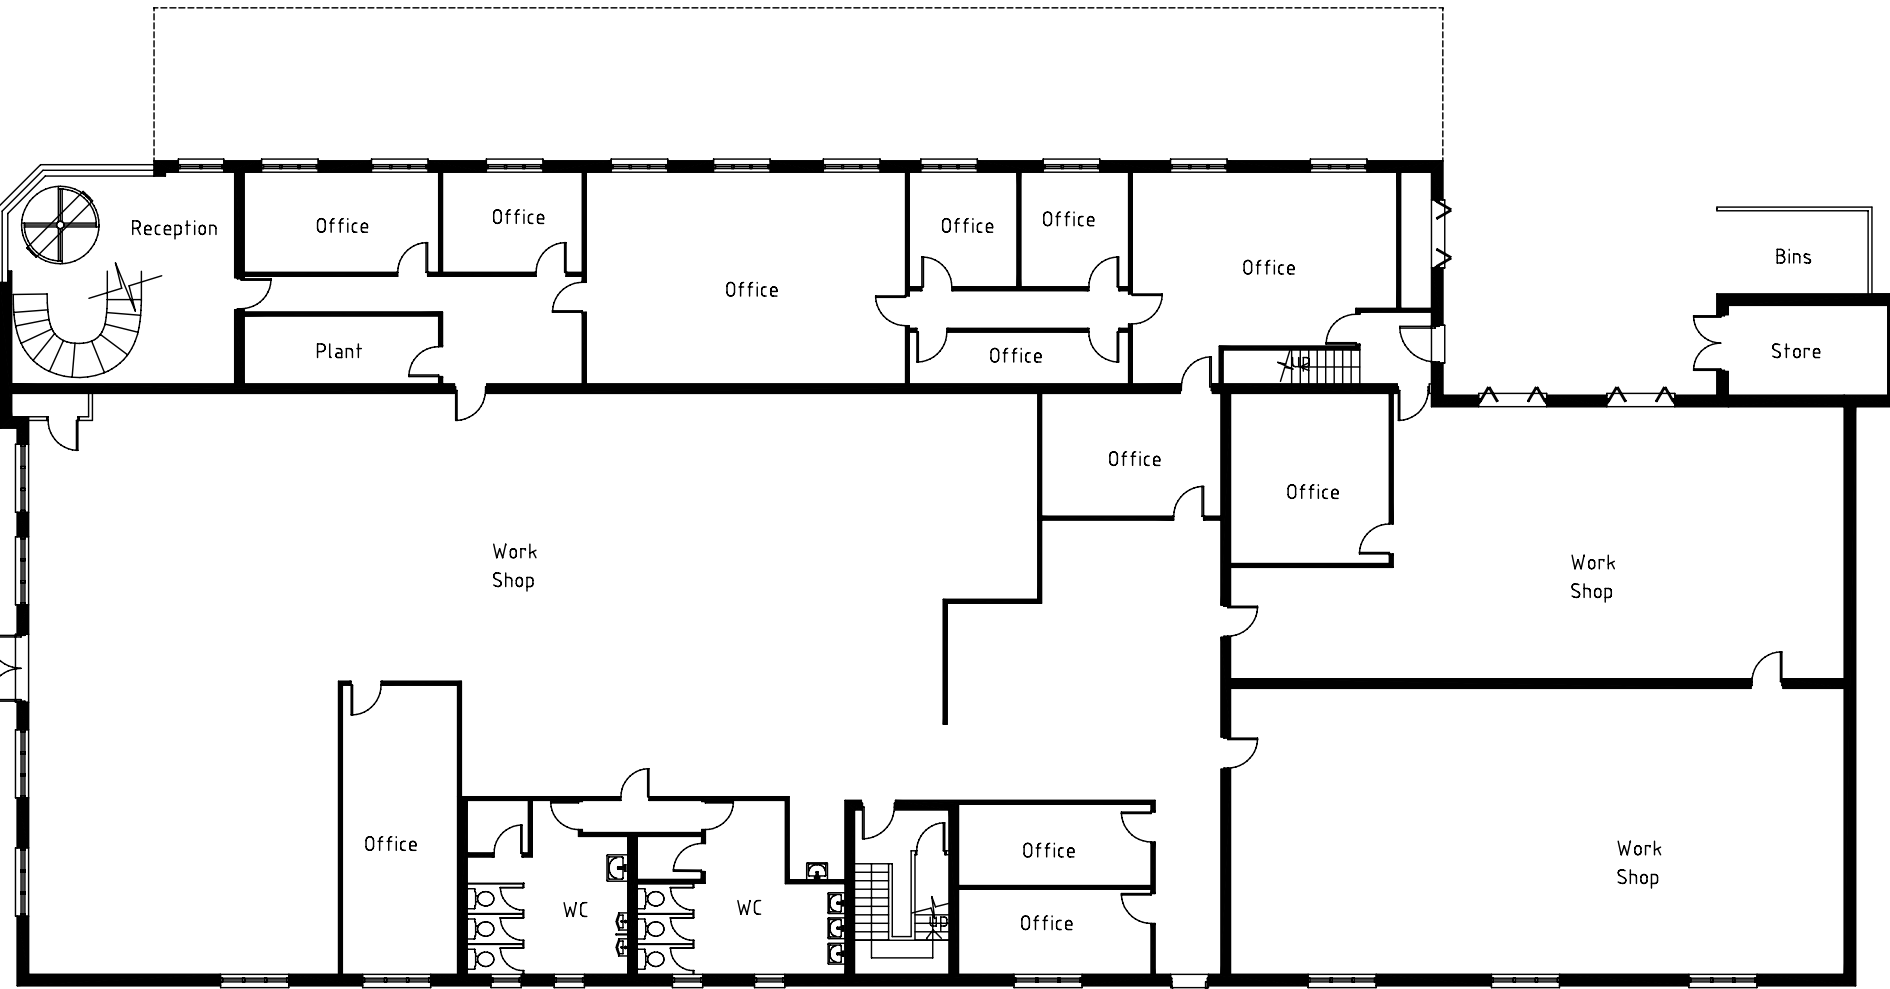

Ground Floor Plan 1:200

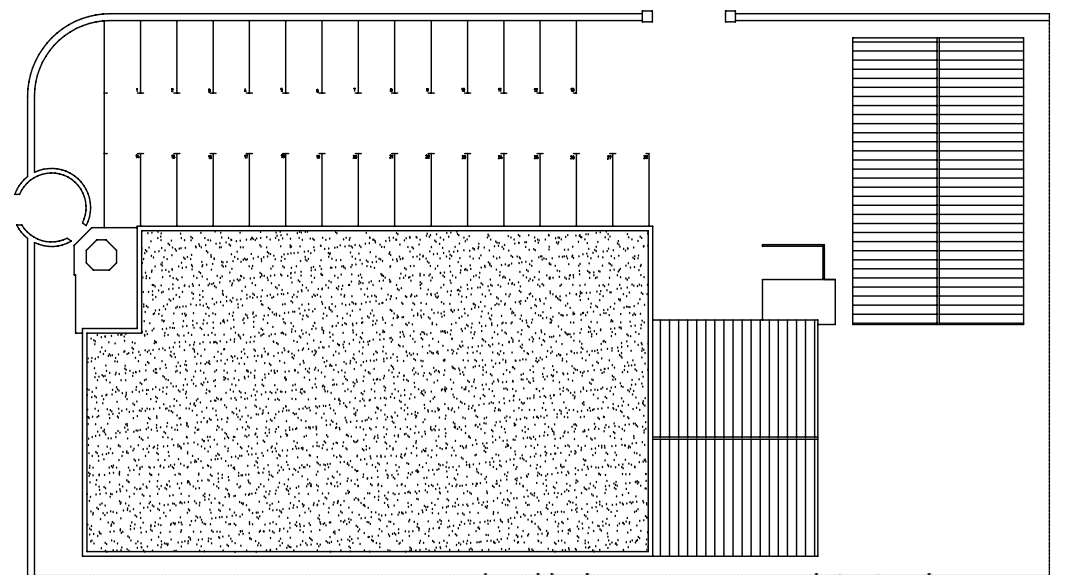

Site plan 1:500

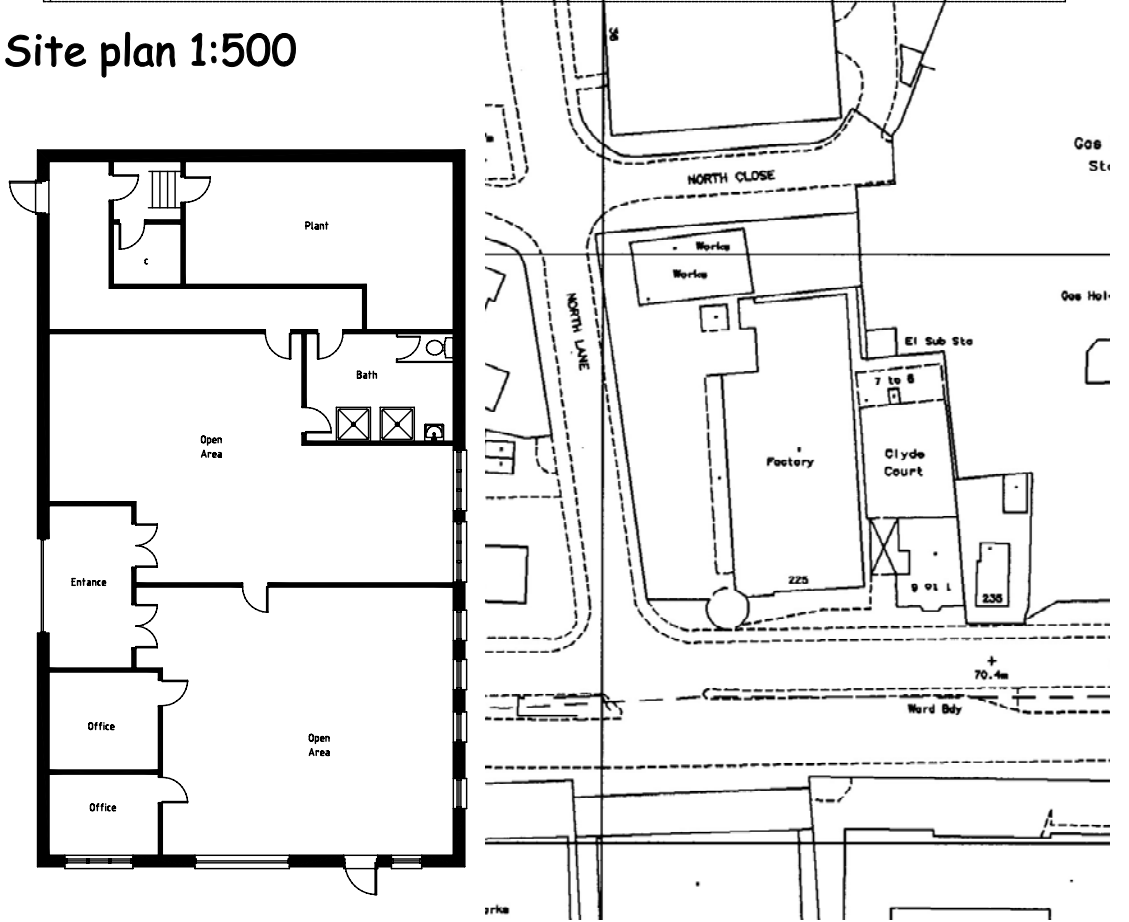

Location plan 1:1250

Reproduced under O/S licence 100042449

219-225 Ash Road Aldershot Hants

AD 2586 Proposed change of use. **Existing**
plans, elevations, location plan & site plan

Copyright of Award Design. / All dimensions to be site checked. / Do not scale
off this drawing (except for planning & Building Control Services).